


HIGH LEVEL ALARM

ELEVATION 25
N.T.S. 915

OkSolar.com

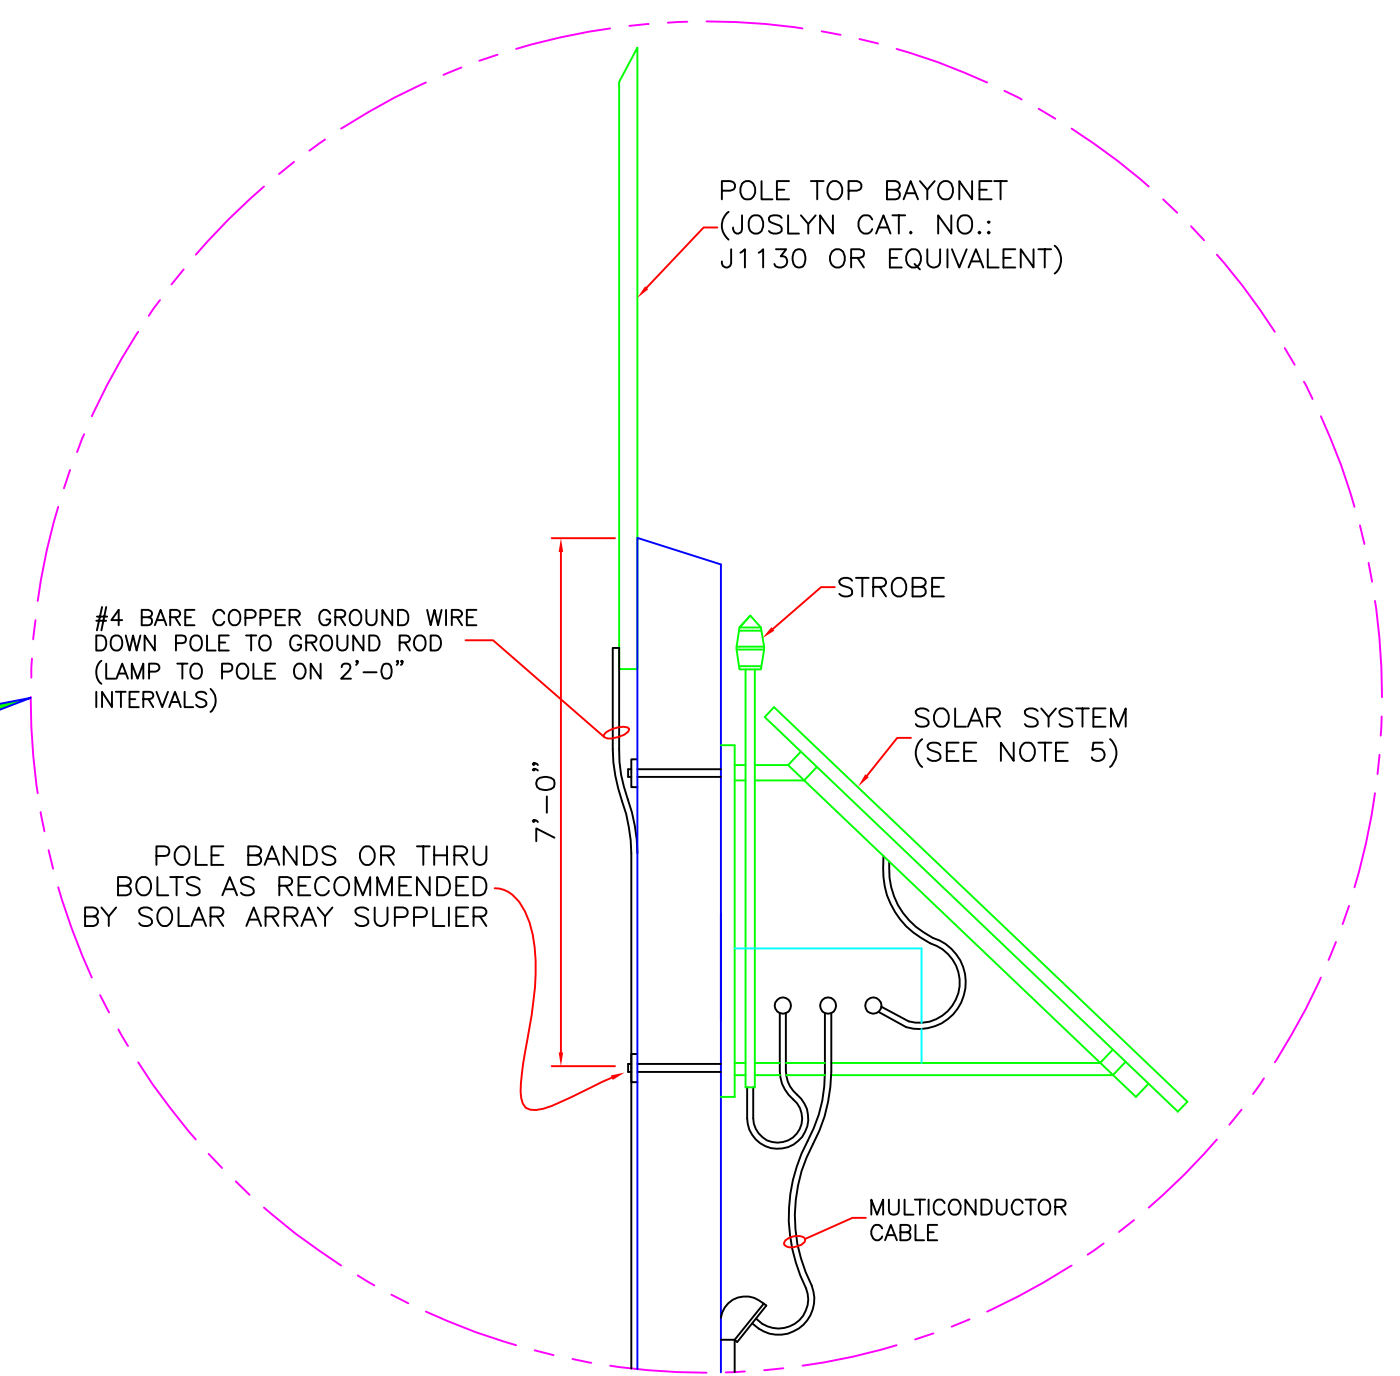

TOP OF POLE

DETAIL 26
N.T.S. 1515